



60' ROAD WEST ROAD

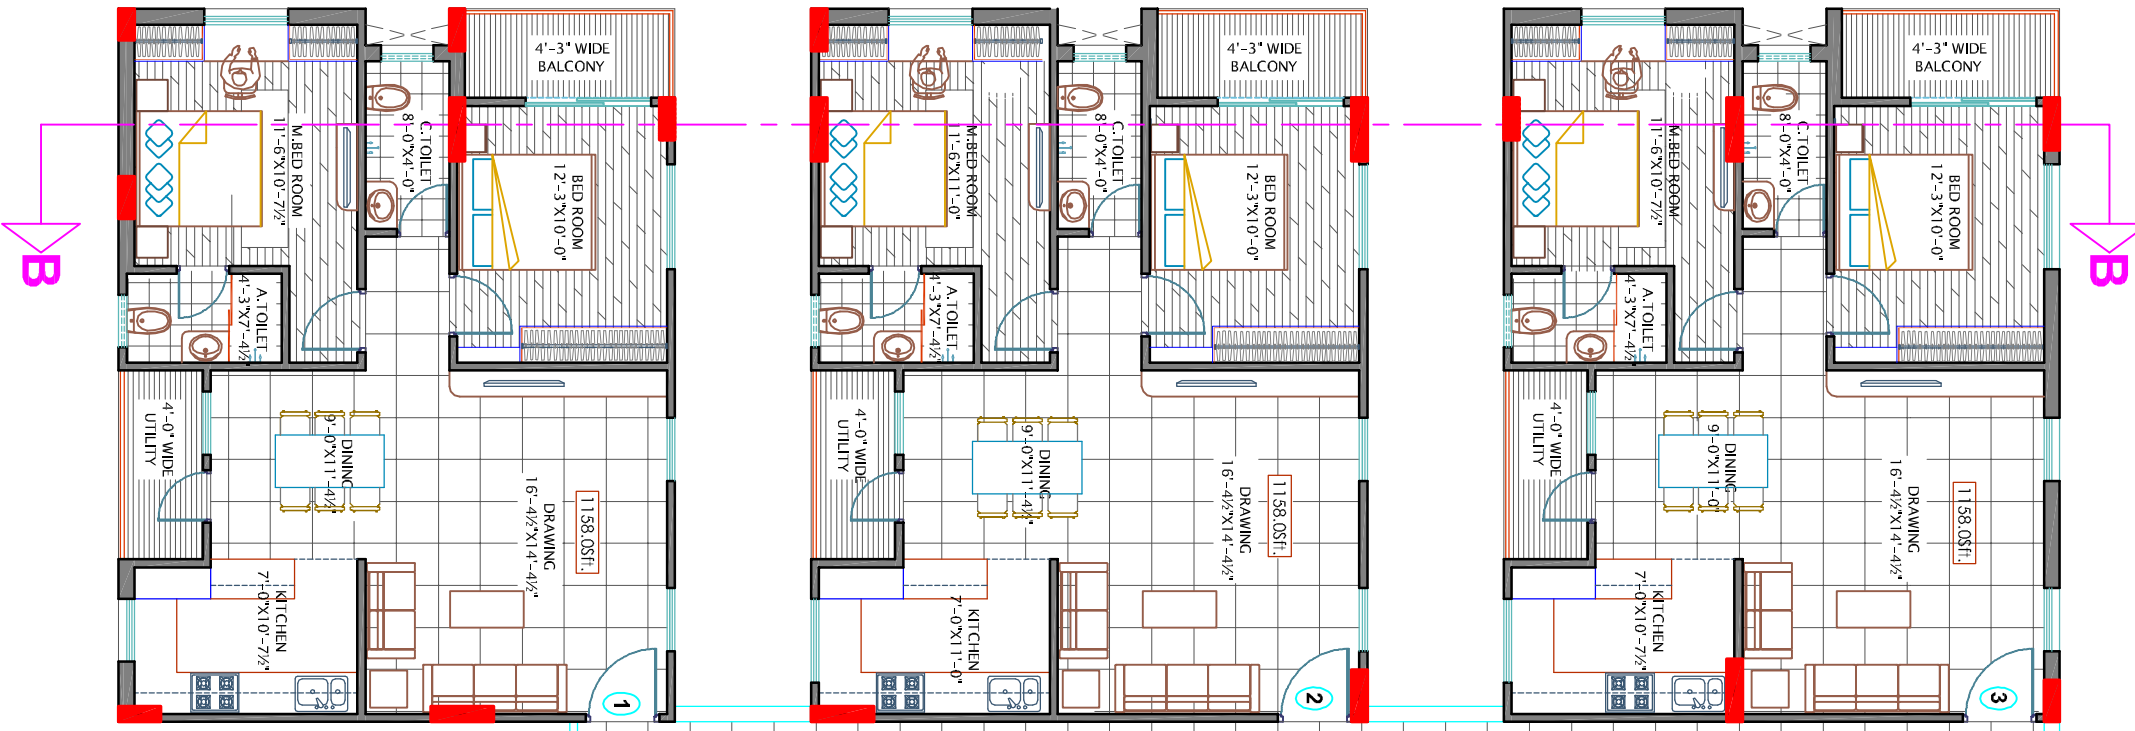


60' WIDE SOUTH ROAD

GOOD FOR CONSTRUCTION

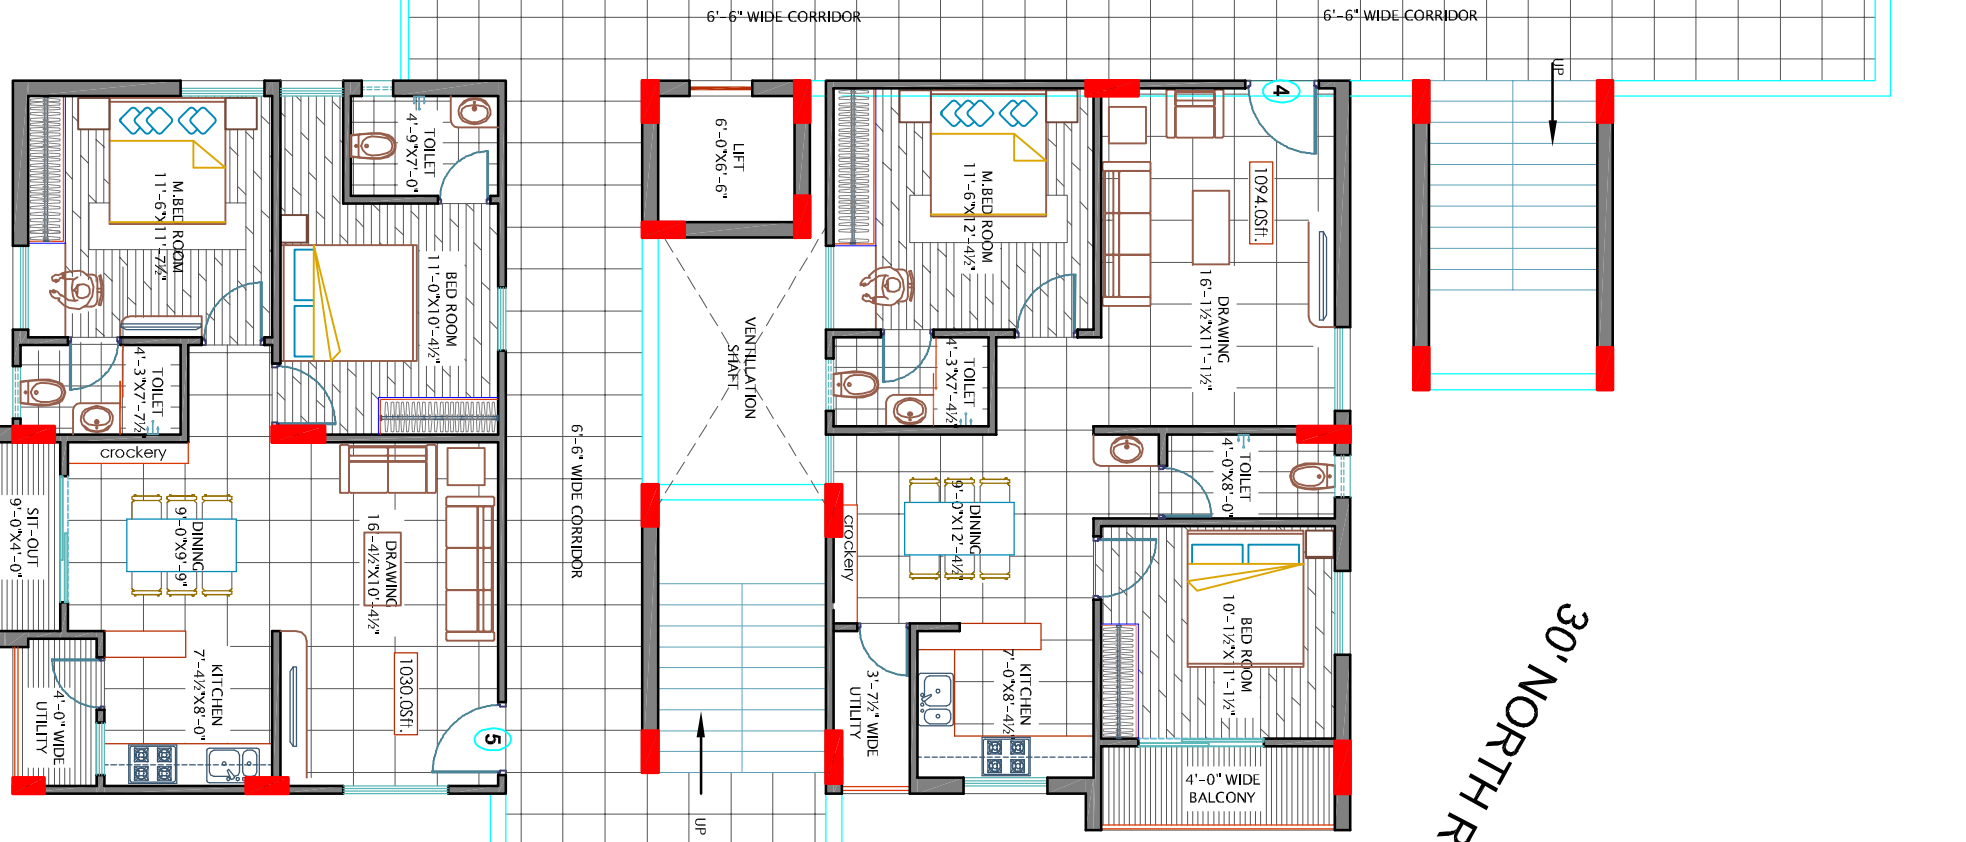

30' NORTH ROAD

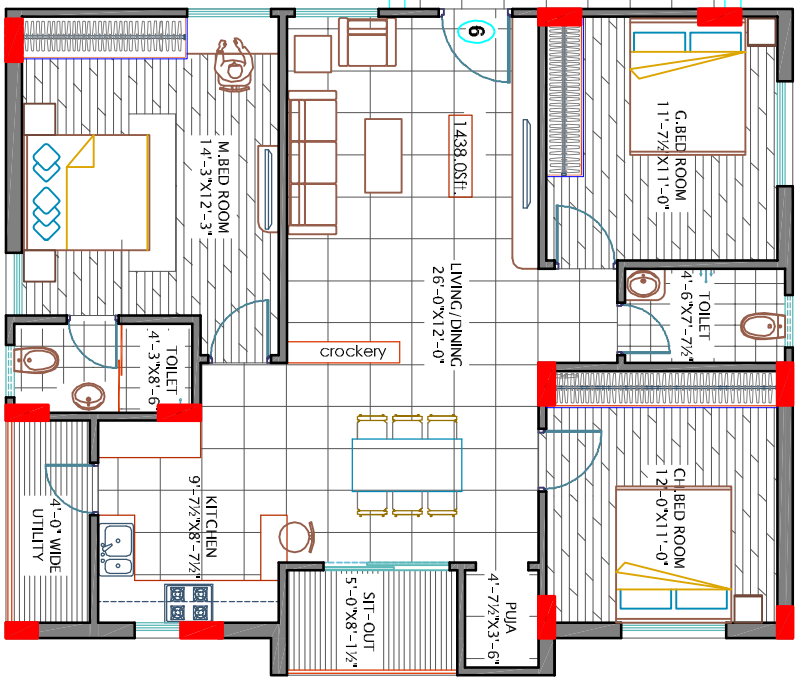

REV	DESCRIPTION	DATE

PROJECT
PROPOSED APARTMENTS
AT NARSINGI, HYD.
CLIENT
M.S. SURYA DEVELOPERS.

REFERENCE
SCALE : NOT TO SCALE
DATE : 22-08-2018
DRAWN : RATNA
CHKD. BY : MITHIN RAJ
APPR. BY : RAMANA REDDY

TITLE
TYPICAL FLOOR PLAN

NORTH

hstore
ARCHITECTS & INTERIOR DESIGNERS
Proprietor: Muralidhar Reddy
Jubilee Hills, Hyderabad.
Contact: 900-2331 0371.
Mobile: 9885505671.
www.hstorearchitects.com

PAGE DATE: 7 September 2018 3:50:10 PM